



One Troyan Drive Meadows Place, Texas 77477

Permit Department 281- 983-2932 (9am-4pm M-F) Fax Number 281- 983-2940


Email: permits@cityofmeadowsplace.org

Driveway/Sidewalk Permit Application


Application Date: _____

Permit # _____

Job Address:	Lot	Block	Zone
Property Owner	Mailing Address:		Phone #:
Contractor:	Phone #		
Contractor Address:			
Email Address:			
Application for:	<input type="checkbox"/> Residential		<input type="checkbox"/> Commercial
<input type="checkbox"/> Remodel <input type="checkbox"/> Build out <input type="checkbox"/> Swimming Pool <input type="checkbox"/> Addition <input type="checkbox"/> Driveway/Flatwork <input type="checkbox"/> Demolition <input type="checkbox"/> Foundation / Piers <input type="checkbox"/> Other			
Description of Work / Use of Building:			
Dumpster: <input type="checkbox"/> Yes <input type="checkbox"/> No Request for dumpster (in driveway only) must be made by separate notification stating how long dumpster will be in place. Contact number for onsite dumpster :			
New or Additional Roof : <input type="checkbox"/> Yes <input type="checkbox"/> No		Plumbing or Electrical work: <input type="checkbox"/> Yes <input type="checkbox"/> No	
Interior walls moved or altered: <input type="checkbox"/> Yes <input type="checkbox"/> No		Plumbing or Electrical fixtures relocated <input type="checkbox"/> Yes <input type="checkbox"/> No	
Number of square feet in: Building _____ Patio _____ Garage _____ Driveway _____ Porches _____ Lineal Ft. in Sidewalks _____			
Total Project Cost \$ _____ (Including cost of foundation, slab, plumbing, electrical, driveway, demolition, parking lot, painting, air conditioning, heating, and insulation.) All Electrical, Plumbing and Air Conditioning Contractors Must Register And Pull Their Own Permits Before Working On The Job			
This property has been surveyed and meets the regulatory requirements for asbestos. <input type="checkbox"/> Yes <input type="checkbox"/> No Energy Code Certification attached <input type="checkbox"/> Yes <input type="checkbox"/> No			
I VERIFY THAT THE ABOVE INFORMATION IS TRUE AND ACCURATE. <input type="checkbox"/> Agent <input type="checkbox"/> Owner No Refund after permit is issued. This application/permit is non-transferable			
Print Name _____		Date _____	
A permit to work becomes null and void if work or construction authorized is not commenced within 6 months, or if construction or work is suspended or abandoned for a period of 6 months any time after work is commenced. _____ Signature			
NOTICE SEPARATE PERMITS ARE REQUIRED FOR DRIVEWAY, DRIVEWAY APPROACHES, PUBLIC WALKS, RAMPS, AND SIGNS, ELECTRICAL, MECHANICAL, PLUMBING, HEATING, OR VENTILATING. THIS PERMIT BECOMES NULL AND VOID IF WORK OR COSTRUCTION AUTHORIZED IS NOT COMMENCED WITHIN 6 MONTHS, OR IF CONSTRUCTION IS SUSPENDED OR ABANDONED FOR A PERIOD OF SIX MONTHS AT ANY TIME AFTER WORK IS COMMENCED. I HEREBY CERTIFY THAT I HAVE READ AND EXAMINED THIS APPLICATION AND KNOW THE SAME TO BE TRUE AND CORRECT. ALL PROVISIONS OF LAWS AND ORDINANCES GOVERNING THIS TYPE OF WORK WILL BE COMPLIED WITH WHETHER SPECIFIED HEREIN OR NOT.			

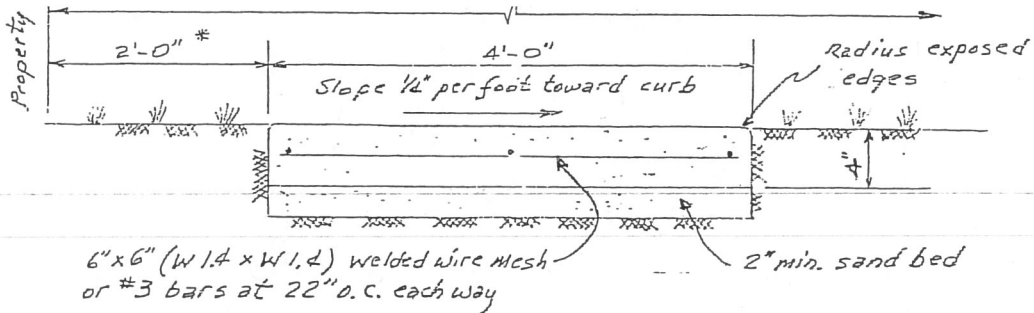

WALKWAY CROSS SECTION

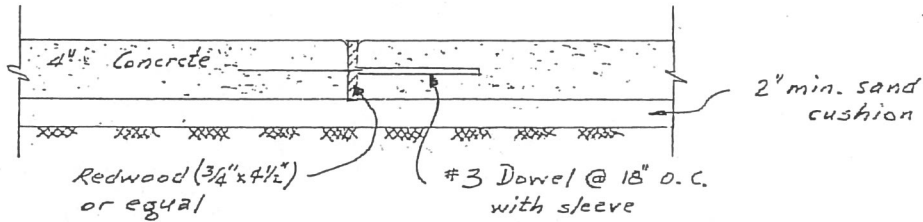

EXPANSION JOINT

NOTES:

- The 2'-0" dimension from Property Line may vary in cases of sidewalk replacement by sections to match existing conditions.
- Expansion joints should be placed 10'-0" o.c.; however this dimension may be altered to meet existing conditions in replacement programs.
- Concrete mixture shall contain five (5) sacks of cement per cubic yard of mixture.
- All concrete shall be poured on top of a sand base cushion of no less than two (2) inches in thickness.

DATE: 2-17-93


APPROVED BY: B.L.A.

ENGINEERING DEPT.


SCALE: N.T.S. DWG. NO. SWP-1

City of
Meadows
 PLACE

CONCRETE
 SIDEWALK

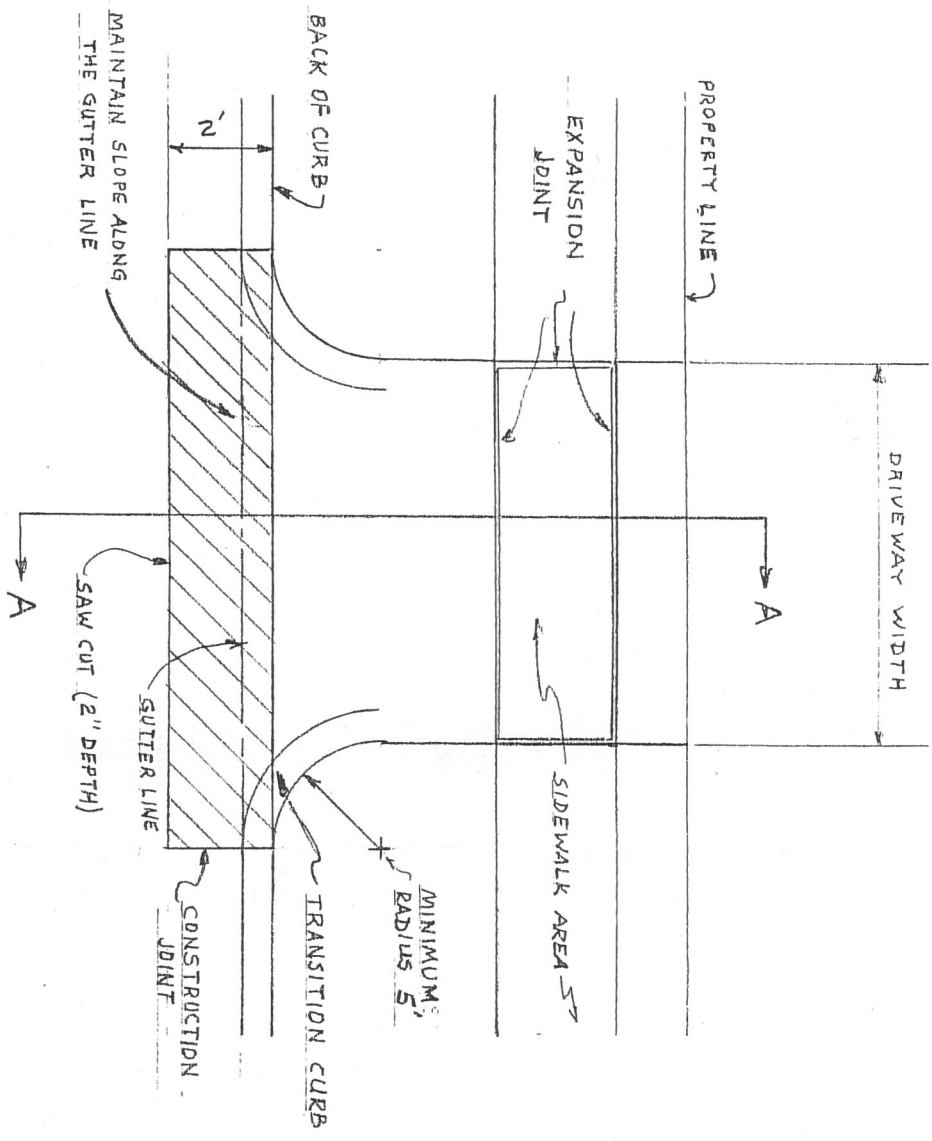

REINFORCING STEEL OVERLAP SHALL BE A MINIMUM OF 10 INCHES

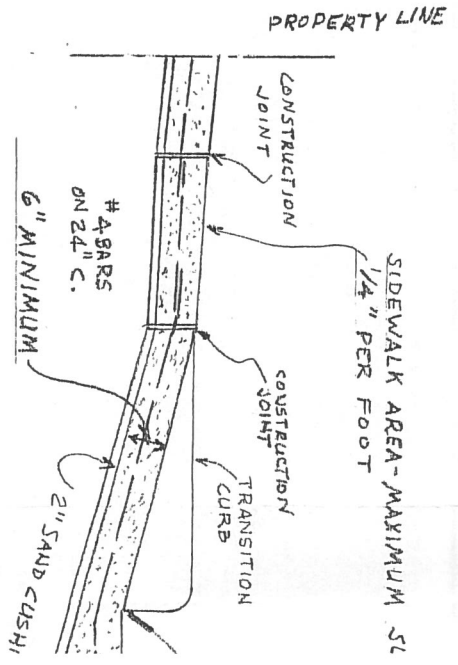

SECTION "A-A"

NOTES

- Concrete mixture shall be f per cubic yard of mixture.
- All concrete shall be poured cushion of no less than tw
- Existing curb and gutter and replaced.
- Exposed steel shall be in minimum of ten (10) inches

DATE: 4-10-95	APPROVED BY: B.L.A.
SCALE: N.T.S.	DWG. NO. DW-1



CO
DR